



 


1. THIS IS AN A1 DRAWING, IF REPRODUCED IN ANY OTHER FORMAT THE SCALE SHOWN WILL BE INCORRECT.
2. DO NOT SCALE OFF THIS DRAWING.
3. ANY AMBIGUITIES, OMISSIONS AND ERRORS, OR INCONSISTENCIES WITH OTHER DOCUMENTS, ON THIS DRAWING SHOULD BE NOTIFIED IMMEDIATELY TO THE ARCHITECT BEFORE THE COMMENCEMENT OF WORKS ON SITE.
4. ALL DIMENSIONS ARE IN MILLIMETRES UNLESS OTHERWISE STATED.
5. ALL DIMENSIONS, UNLESS OTHERWISE STATED, ARE TO THE FACE OF UNFINISHED MASONRY WALLS OR TO THE FINISHED PLASTER FACE OF STUD PARTITIONS.
6. ALL DIMENSIONS ARE TO BE CHECKED ON SITE. ANY DISCREPANCIES ARE TO BE NOTIFIED IMMEDIATELY TO THE ARCHITECT BEFORE THE COMMENCEMENT OF WORKS ON SITE.
7. ALL LEVELS ARE IN METRES UNLESS OTHERWISE STATED.
8. THIS DRAWING IS TO BE READ IN CONJUNCTION WITH ALL OTHER RELEVANT DRAWINGS AND SPECIFICATIONS FOR THIS PROJECT AND APPARENT INCONSISTENCIES BROUGHT TO THE ATTENTION OF THE ARCHITECT.

SAFETY, HEALTH AND ENVIRONMENTAL INFORMATION UNUSUAL SIGNIFICANT HAZARDS	
It is assumed that all works will be carried out by a competent contractor working, where appropriate, to an approved method statement. In addition to the hazards/risks normally associated with the types of work detailed on this drawing, note the following:	
Construction:	1. 2. 3.
Cleaning/Maintenance:	1. 2. 3.
Residual:	1. 2. 3.

KEY

-  Existing School Buildings
No Work
-  Existing School Buildings
Internal Alterations to Dining Hall and Administration
-  Proposed New School Buildings
Teaching Block and Assembly Hall
-  Existing to be Removed

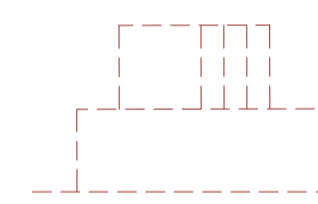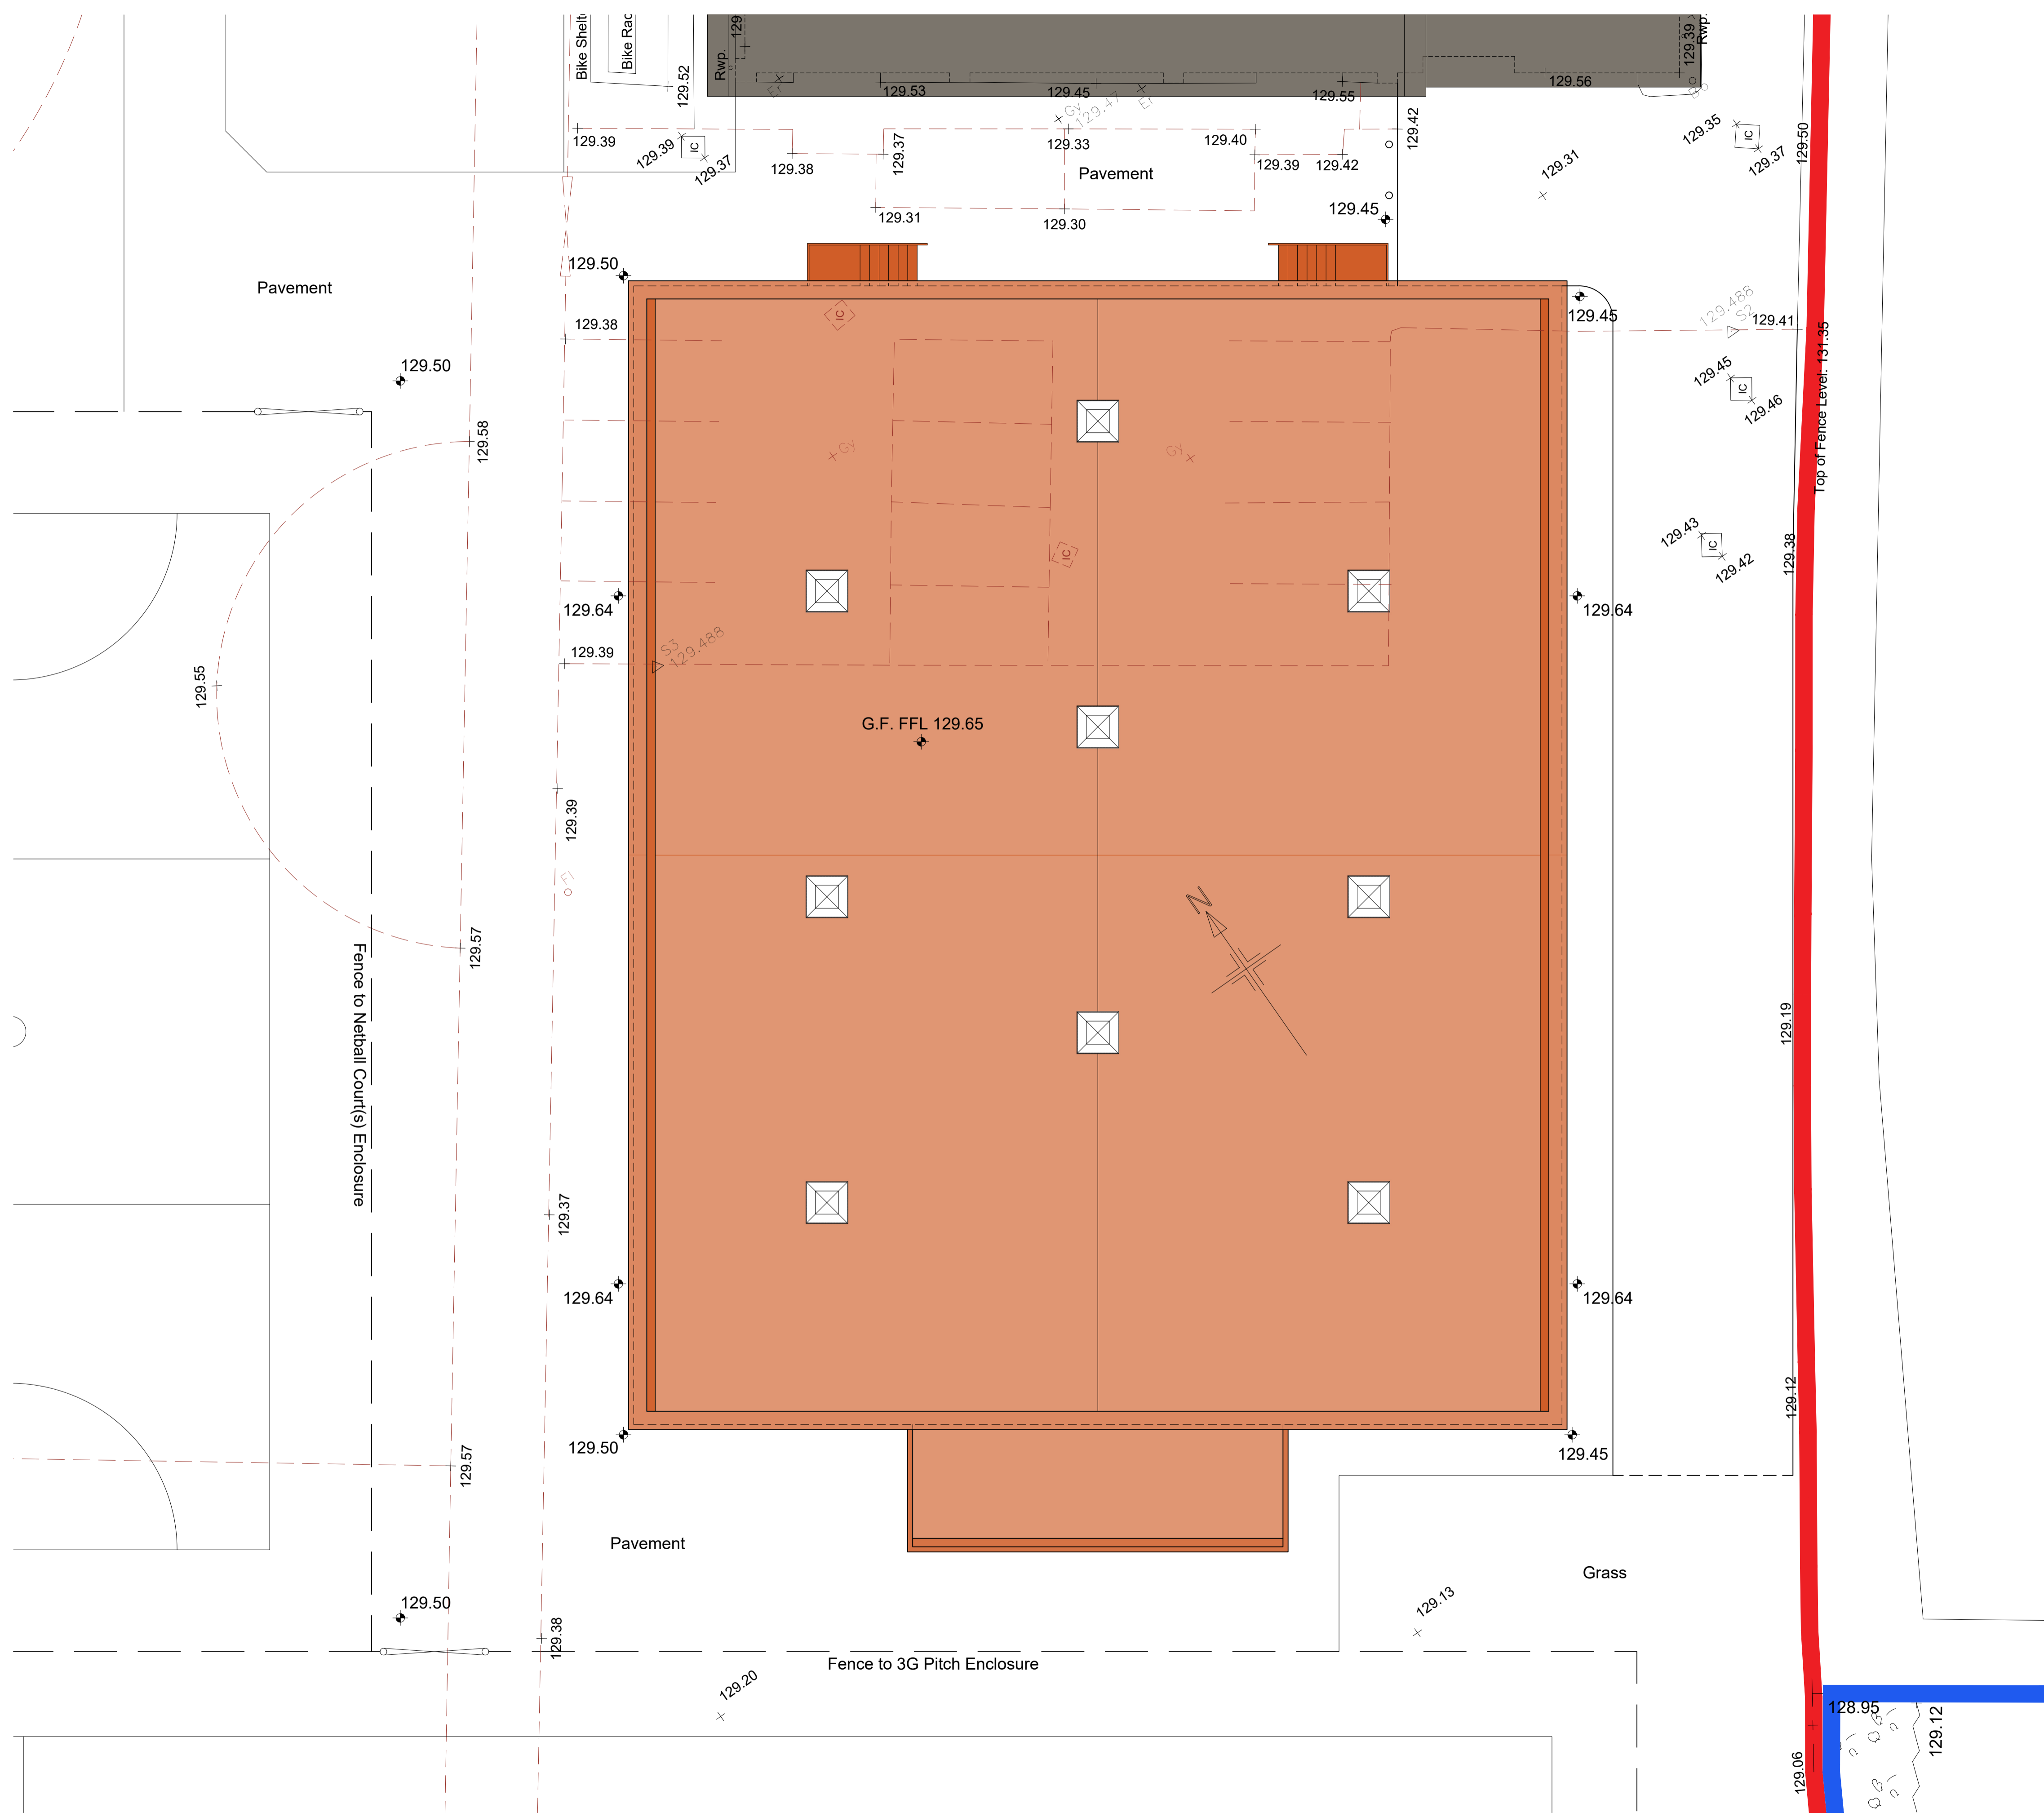

PROPOSED ASSEMBLY HALL - BLOCK PLAN
Scale 1:100 @ A1

P01	03.08.2020	FIRST ISSUE	AM	XX
Rev.	Date	Content	By	Ckd

cbp architects
44 The Ropewalk Nottingham NG1 5DW
t: 0115 9481144 f: 0115 9580976 w: cbp-arch.co.uk

Project
Proposed School Expansion
Blessed George Napier School,
Banbury, Oxfordshire.

Drawing Title
Proposed Multi Function Hall
Block Plan

Scale	1:100	Date	Aug 2020
Drawn	AM	Checked	XX

Drawing number	Revision
18020-CBP-Z2-DR-A-2002	P01